

Fax-0361-2674267

TEL-0361-2674045



GOVERNMENT OF INDIA
CENTRAL WATER COMMISSION
MIDDLE BRAHMAPUTRA SUBDIVISION
ADABARI, P.O. GAUHATI UNIVERSITY
GUWAHATI 781014

No: MBSD/Gau/New Sites/2014/404-08

Dated the 30th August 2014

NOTICE INVITING QUOTATION

Sealed quotations are hereby invited by the undersigned on behalf of the President of India for installation of RCC gauge posts and Musto Type Bench Mark at Gauge site Satpokholi as detailed below. The quotations should reach in the office of the undersigned on or before 15-10-2014 up to 1500 hrs and will be opened on the same day i.e. 15-10-2014 at 1600 hrs in the presence of quotationers or their authorized representatives, if any.

The undersigned reserves the right to accept or reject any or all the quotations without assigning any reason thereof.


Sl No	Description and specifications of item	Unit	Qty	Estimated Cost in ₹
1	Fabrication, Moulding & Installation of RCC Gauge Post at New Gauge Site Satpokholi as per the drawing attached as Annexure - I	No	10	32216
2	Construction of Musto Type Benchmark at New Gauge Site Satpokholi as per the drawing attached as Annexure - II	No	1	14252
Total Amount				56468

(Rupees Fifty Six Thousand Four Hundred and Sixty Eight)only

Terms & Conditions:

1. The quotations duly signed should be properly sealed and dropped in quotation Box in the office of the Sub-Divisional Engineer, MBSD, CWC, Behind Adabari Bus Stand, PO Gauhati University, Guwahati (Assam) PIN-781014. The sealed envelope should be superscribed "Quotation for installation of RCC Gauge Posts and Musto Type Benchmark at Gauge site Satpokholi under MBSD, CWC Guwahati due on 15-10-2014".
2. In the event of the date of opening of quotation being a holiday, quotations will be opened on the next working day with timings unchanged.
3. A bid security/EMD of ₹ 1100/- (Rupees one thousand and one hundred only) shall be deposited in the form of an Account Payee Demand Draft/Banker's cheque from a scheduled Bank in favour of "Executive Engineer, MBD, CWC, Guwahati". The quotations not accompanied by EMD will not be considered. The EMD amount of the successful bidder will be forfeited if the bidder does not start the work within the prescribed period i.e. 10 days from the date of issue of work order. EMD of the successful bidder will be treated as part of Security Deposit.
4. Quotationers must have PAN/TIN/Service Tax number/VAT.
5. The undersigned does not bind himself to accept the lowest quotation and reserve the right to accept or reject any or all the quotations without assigning any reason thereof.

6. All materials required for the work are to be supplied by the contractor. The material must be of standard quality and as per specifications and free from all defects. The material if found defective subsequently or not conforming to the specifications as stated above, have to be replaced by the firm without any additional charges.
7. The work shall have a warranty period of minimum six months from the date of installation.
8. Before starting the work, material shall be got approved from SDE, MBSD, CWC, Guwahati.
9. The work is estimated to cost ₹ 56468/- (Rupees Fifty Six Thousand Four Hundred and Sixty Eight) only. This estimate, however, is given merely as rough guide.
10. The quantity of work may be increased or decreased at the time of order without assigning any reason thereof.
11. The work of installation of RCC gauge posts at site location in all respects should be completed within 30 days from the date of issue of this order.
12. The rate quoted should be inclusive of all duties, taxes and other levies as applicable. No other incidental charge, whatsoever, will be entertained.
13. The validity of quotation for acceptance shall be 90 days and rates quoted should remain valid for 180 days from the date of opening.
14. The rate should be quoted both in words and in figures. Corrections/overwriting in the quotation, if any, shall be made by initialing, dating and re-writing.
15. The payment will be made by account payee cheque for local supplier or by Demand Draft for outstation supplier on production of pre-receipted bill in triplicate only after satisfactory completion of work as per specification.
16. TDS shall be deducted from the bill at the time of payment as per latest Govt. orders.
17. Security deposit @ 5% of the total amount less the EMD amount will be deducted from the bill amount and the same will be released after 30 days beyond the completion of warranty period.

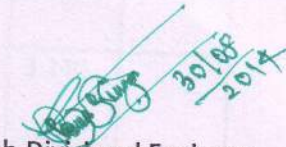
 Sub-Divisional Engineer
 MBSD, CWC, Guwahati

Copy to:

1. The Superintending Engineer (HOC), Central Water Commission, Guwahati(Assam) with the request to publish at website <http://eprocure.gov.in>. A softcopy is emailed to hocguwahati@yahoo.com for necessary action please.
2. The Director, SM Directorate, CWC, Sewa Bhawan, RK Puram , New Delhi with the request to publish at CWC Web site. A softcopy is emailed to smdte@nic.in for necessary action please.
3. The Executive Engineer, MBD, CWC, Guwahati.
4. The AAO, MBD, CWC, Guwahati to extend your kind operation for opening of quotation.
5. Notice board of office of The Executive Engineer, MBD, CWC, Adabari, Guwahati 781014.

Name of Work:-Fabrication, Moulding & Installation of RCC Gauge Post at New Gauge Site Satpokholi.
Table I: Schedule of Quantity (per Gauge Post)


SI No	Description and specifications of item	Unit	Qty	Rate (₹)	Amount (₹)
1	Earthwork in excavation for foundation trenches of walls, retaining walls, footings of column, steps, septic tank etc. including refilling (return filling) the quantity as necessary after completion of work, breaking clods in return filling, dressing, watering and ramming etc. and removal of surplus earth with all lead and lifts as directed and specified in the following classification of soils including bailing out water where necessary as directed and specified (A) upto a depth of 2.00m below the existing G.L. (b) In ordinary soil	Cum	3.240		
2	Supplying, fitting and fixing in position reinforcement bars conforming relevant I.S. Code for R.C.C works/ R.B. walling including straightening , leaning , cutting and bending to proper shapes and length as per details , supplying and binding with 20G annealed black wire and placing in position with proper blocks, supports, chairs, spacers etc complete (No extra measurement for lap, hook, chair, anchor etc will be entertained in the measurement for lap, hook , chair, anchor etc as they are included in the rate) (upto 1st floor level) (c) ISI approved Mild Steel reinforcement bar (M.S. bar)	Qntl	0.392		
3	Providing and laying plain cement / reinforced cement concrete work cement with coarse sand & 20mm down graded stone aggregate including dewatering if necessary, and curing complete but excluding cost of form work and reinforcement for reinforced cement concrete work (form work and reinforcement will be measured and paid separately) (I) Using mixture machine (A) In sub structure upto plinth level Foundation, footing, columns with base, tie and plinth beam, grade beam, pile cap, base slab, retaining walls, walls of septic tank, inspection pit and the like and other works not less than 100 m thick plinth level. (N) without using admixture, plasticiser (a) M15 grade concrete of prop 1:2:4	Cum	3.240		
	(B) In super structure from plinth level upto 1st floor level Columns, pillars, posts & struts suspended floor, roof , landing, shelf and support balcony, lintel, sill bend, beam, girder, bressumer, cantilever, stair case including preparing the top surface and finishing of nosing (N) without using admixture, plasticiser (a) M15 grade concrete of prop 1:2:4	Cum	1.980		

Name of Work:- Construction of Musto Type Benchmark at New Gauge Site Satpokholi.


Table II: Schedule of Quantity (per Musto Type Benchmark)

Sl No	Description and specifications of item	Unit	Qty	Rate (₹)	Amount (₹)
1	Earthwork in excavation for foundation trenches of walls, retaining walls, footings of column, steps, septic tank etc. including refilling (return filling) the quantity as necessary after completion of work, breaking clods in return filling, dressing, watering and ramming etc. and removal of surplus earth with all lead and lifts as directed and specified in the following classification of soils including bailing out water where necessary as directed and specified (A) upto a depth of 2.00m below the existing G.L. (b) In ordinary soil	Cum	2.368		
2	Supplying, Fitting and fixing in position reinforcement bars conforming relevant I.S. Code for R.C.C works/ R.B walling including straightening cleaning, cutting and bending to proper shapes and length as per details, supplying and binding with 20G annealed black wire and placing in position with proper blocks, supports, chairs, spacers etc complete(No extra measurement of lap, hook, chair, anchor etc will be entertained in the measurement as they are included in the rate) (up to 1st floor level)	Qntl	0.040		
3	Plain cement concrete works with coarse aggregate of sizes 13 mm to 32 mm in foundation bed for footing steps, walls, brick works etc as directed and specified including dewatering if necessary and curing complete(shuttering where necessary shall be measured and paid separately)	Cum	2.300		
4	Providing and laying plain cement / reinforced cement concrete work cement with coarse sand & 20mm down graded stone aggregate including dewatering if necessary, and curing complete but excluding cost of form work and reinforcement for reinforced cement concrete work (form work and reinforcement will be measured and paid separately) (I) Using mixture machine (A) In sub structure upto plinth level Foundation, footing, columns with base, tie and plinth beam, grade beam, pile cap, base slab, retaining walls, walls of septic tank, inspection pit and the like and other works not less than 100 m thick plinth level. (N) without using admixture, plasticiser (a) M15 grade concrete of prop 1:2:4	Cum	0.900		
5	Brick work in cement mortar with 1st class brick including racking out joints and curing complete as directed. (I) In sub-structure up to plinth level including dewatering if necessary (b) In prop 1:4	Cum	1.080		


Sl No	Description and specifications of item	Unit	Qty	Rate (₹)	Amount (₹)
6	15 mm thick cement plaster in single coat on single or half brick wall for interior plastering upto 1st floor level including arises, internal rounded angles not exceeding 80 mm girth and finished even and smooth including curing complete as directed. (B) On fair side (b) In cement mortar 1:4	sqM	8.64		
7	Finishing old/new wall with water proofing weather coat smooth anti fungal exterior painting of approved make of Berger paint of required shade after cleaning and clearing the surface etc. including scaffolding complete as directed at all levels (two coats)	sqM	8.64		
8	Earth/sand filling in plinth in layers not more than 150 mm thick including necessary carriage, watering, ramming etc complete as directed and specified including payment of land compensation, forest royalty, sales tax and other duties and taxes as may be necessary (c) with river sand or silt (predominantly non plastic)	Cum	0.608		

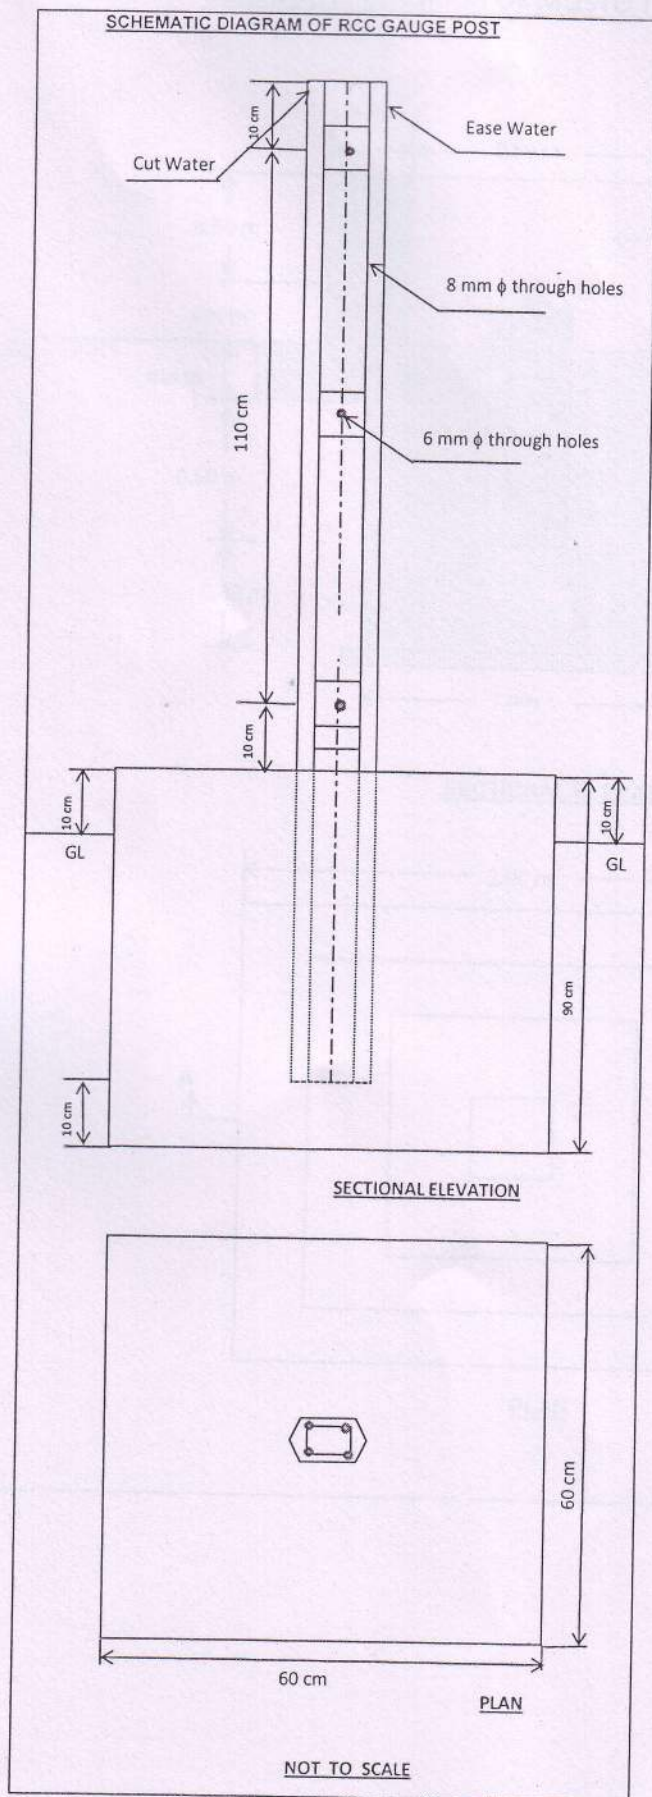

SCHEMATIC DIAGRAM OF MUSTO TYPE BENCHMARK

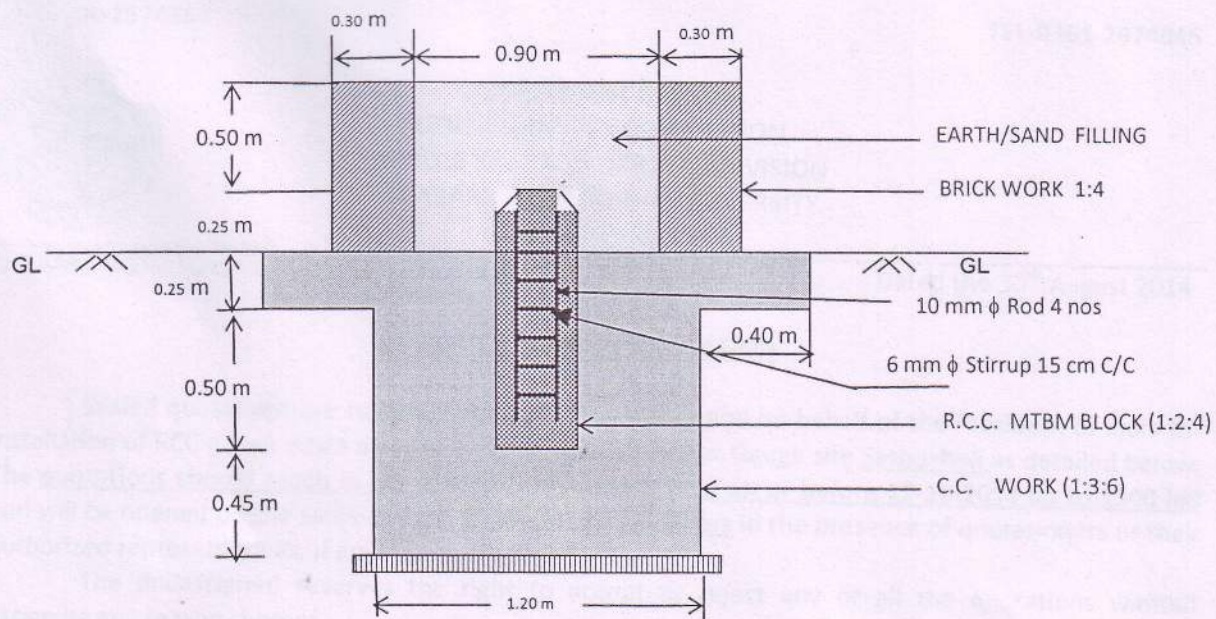

SECTIONAL ELEVATION AT AA'

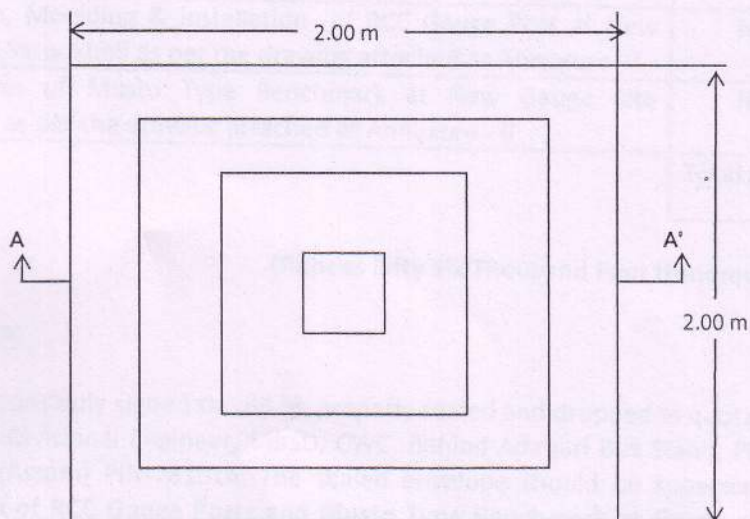

PLAN

NOT TO SCALE