

संख्या: No. SWRD/HQS/259(1)/2019/ 1940-44

दिनांक:- 22/05/2019

NOTICE INVITING QUOTATION


The Executive Engineer, SWRD, Central Water Commission, Kochi, on behalf of president of India invites quotations in sealed cover from authorized contractors for **"Erection of Cableway at site Kallooppa"** with the following specifications. The quotations will be received up to 10.30hrs on 30/05/2019 and will be opened on the same day at 12.30 hrs. In presence of quotationers or their authorized representatives who may desire to be present at the time of opening the quotations.

Sl No	Description of item/ work	Unit	Quantity required	Remarks
	As per annexure I enclosed, conforming to sketch at Annexure II			

Terms and Conditions

1. The late bids i.e. the bids received after the specified date and time for receipt of bids shall not be considered.
2. Rates shall be quoted "Per Unit" basis and shall include all charge related to transportation of material to site, i.e F.O.R at Kallooppa.
3. GST/Taxes, if any, shall be quoted separately failing which the quoted rates would be taken as inclusive of taxes and no subsequent request for addition of taxes would be entertained by this office
4. Income tax @ 2% as per codal provision is recoverable at source for the payment of tender bills, as applicable. Tenderer should furnish their PAN accompanied by Income tax clearance certificate.
5. If there is a discrepancy between unit cost and total cost then unit cost will prevail. If there is a difference between words and figures the amount in words will prevail.
6. Discounts, if any, should be indicated in the quotation.
7. Offers may be submitted on firm price basis
8. Rates should be valid for at least 90 days from the date of opening of quotation.
9. The work shall be as per specification & terms and conditions as mentioned.

10. The quantity indicated is tentative only and is likely to vary. The payment shall be made as per actual measurement done.
11. Payment will be made by e-payment after the successful completion of supply **to your concerned bank account, for which Mandate form from the bank may please be provided along with the bill.**
12. Quotationer shall be fully responsible on the entire stores contracted for arrival in good condition at F.O.R destination.
13. Security Deposit at 2.5% of the bill amount will be retained in this office which will be released after 6 months from the date of completion of the work.
14. Work must be completed as per the specification within 15 days of issue of work order from this office
15. The materials/work not conforming to the specifications stipulated above or defective material and substandard works are liable to be rejected and any loss or damage occurred during transit or rejection of works will have to be borne by the firm itself.
16. If necessary, the agency may visit this office/ contact over phone and get clarification in any issue regarding this quotation to have clear information.
17. It should be clearly understood that in the event of the work not being completed as per the time schedule laid down in the tender, the Security Deposit is liable to be forfeited. This will be in addition to the liquidated damages/penalty, if any, which may be imposed as specified in the terms and conditions hereto.
18. The bidder shall indicate its own direct telephone (Office as well as residence) and also his mobile phone so that he may be contacted in emergency situation. Fax number / E-mail may also be indicated, if available.
19. Any corrections cuttings in the quotation document shall be initialized by the bidder.
20. The CWC reserves the right either to accept or reject all or any of the bids without assigning any reasons. The decision of the purchaser would be final and binding.

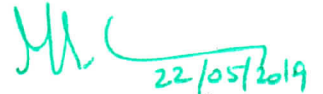
22/05/2019

(M.S.Saravana Kumar)

अधिशासिअभियन्ता/Executive Engineer

Copy to:-

1. The Superintending Engineer, C&SRC, CWC, Bangalore for kind information please.
2. The Sub Divisional Engineer, SWRSD-I, CWC, Trivandrum for kind information.
3. Accounts Branch, SWRD, Kochi
4. CWC Website tenders/Epprocure.gov.in/CPPP/.
5. Notice Board, SWRD, Kochi


Annexure I**Name of work:-Erection Of Cableway at site Kallooppa**

SI No	Details of work	Quantity	Unit	Rate/ Unit	Amount
1.	Supplying 5/8" wire rope for fitting cableway				
	(a) For horizontal length between two existing towers	118.45	m		
	(b) For inclined length from tower to anchor block	20.00	m		
	(c) For clamping	16.00	m		
	TOTAL	154.45 Say 155.00	m		
2.	Supplying U clamps for fixing wire rope on anchor block	20	Nos		
3.	Renting charges for chain block for wire rope fitting	LS			
4.	Transportation charges for bringing materials to the work site	LS			
5.	Labour charges for fixing the pulley and stretching the wire rope in proper position across two existing towers and fixing it with anchor blocks completely.	LS			
TOTAL					
GST					
GRAND TOTAL					

Date:-

Name & Address of Contractor with seal

CABLE WAY FITTING AT SITE KALLOOPPARRA

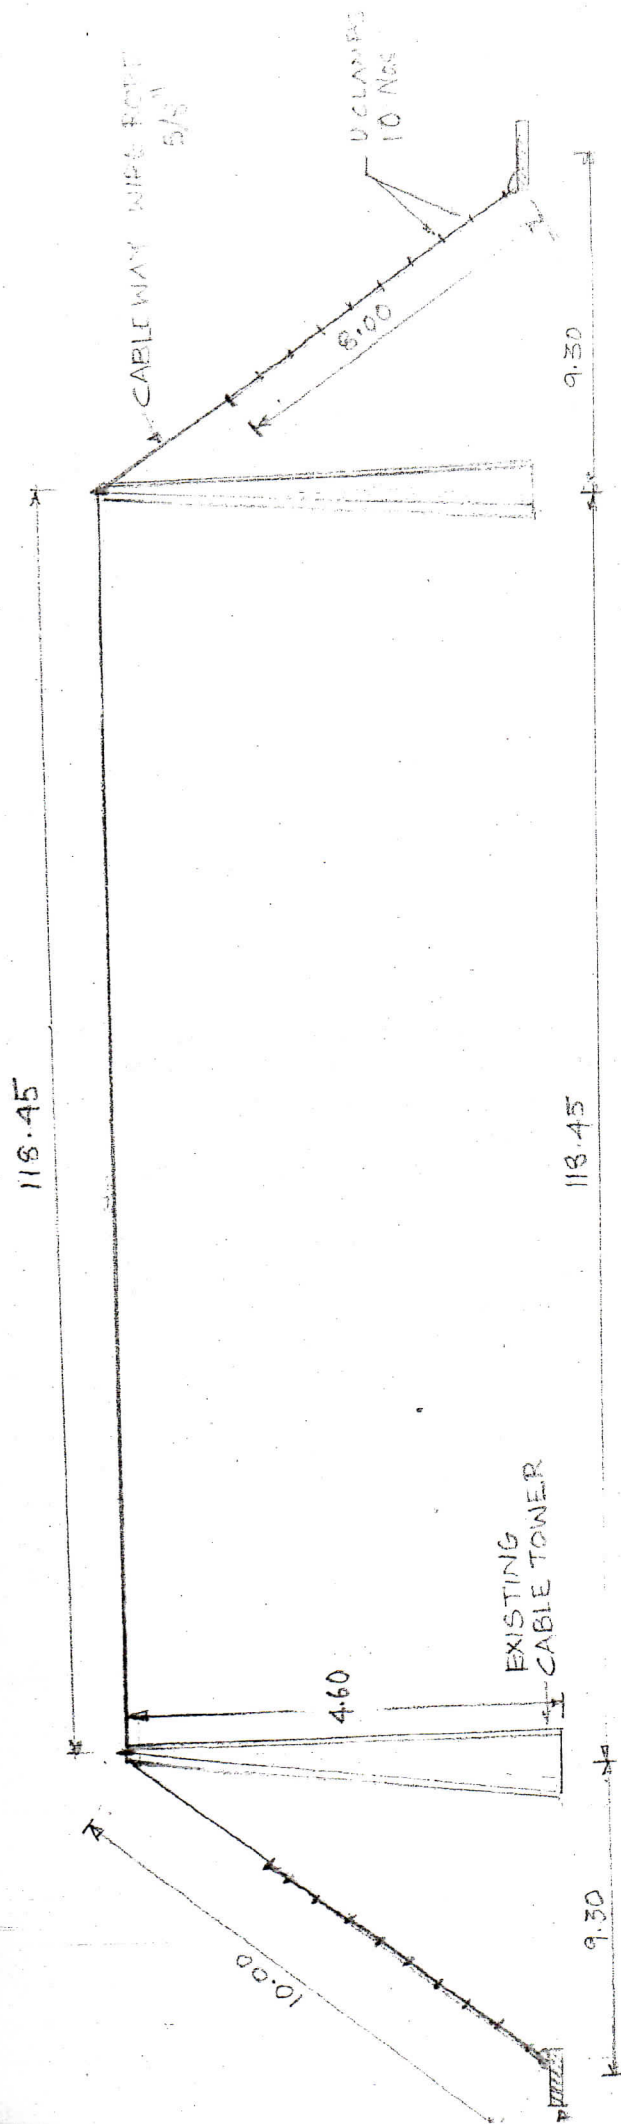

TOTAL LENGTH OF WIRE ROPE = $8 + 10 + 118.45 + 10 + 8$
 = 154.45 m

ALL DIMENSIONS ARE IN M

ELEVATION OF CABLEWAY NOT TO SCALE
 SYSTEM AT SITE
 KALLOOPPARRA

DRAWN BY

[Signature]

SUREJA A.S
 Junior Engineer
 Central Water Commission

[Signature]
 SUB-DIVISIONAL ENGINEER
 CENTRAL WATER COMMISSION
 S.W.R. SUB-DIVISION-I NETTAYAM
 MAHAKANDESWARAM POST
 TRIVANDRUM-695 012