



भारत सरकार

Government of India

जल संसाधन, नदी विकास एवं गंगा संरक्षण मंत्रालय

Ministry of Water Resources, River Development & Ganga Rejuvenation

उपमंडलीय अभियन्ता का कार्यालय  
साबरमती उप मंडल  
केन्द्रीय जल आयोग  
अहमदाबाद



Office of The Sub Divisional Engineer  
Sabarmati Sub Division  
Central Water Commission  
Ahmedabad

NIQ NO.:-SSD/ABAD/NIQ/2016-17/11

दिनांक :

17 | 11 | 16

### Notice Inviting Quotations

Sealed quotations are invited for the work of “**Providing, Laying of Chequerred tiles and construction of Septic tank at SSD, A’bad**” on behalf of President of India by this office from the reputed firms / contractor as per the enclosed schedule of quantity (annexure-1) and terms & conditions given below:-

#### Terms & Conditions:

1. The sealed quotation should reach this office latest by **15.00 Hrs. on or before 28/11/2016** and the same will be opened on the same day at 16.00 Hrs. in presence of the bidders or representative thereof, if any.
2. The sealed cover should be super scribed with words “Providing & Laying of Chequerred tiles and construction of Septic tank at SSD, A’bad”.
3. Rates for each item shall be furnished in the format as given above in the schedule of quantity. Any correction, overwriting shall be countersigned.
4. The Rate shall be quoted in figure as well as in words.
5. The offer rate must remain **valid for a period of Ninty (90) days** from the date of opening of quotation.
6. Quotations erased and over written will be summarily rejected unless corrections are authenticated with bidder’s signature.
7. Sales tax or any other tax on materials in respect of this contract shall be payable by the contractor and department shall not entertain any claim whatsoever in this respect.
8. Taxes as applicable will be deducted at the source from the bill at the time of payment.
9. **The whole work should be completed within 45 days from the date of issue of order.**
10. **Earnest Money Deposit (EMD) amounting to Rs. 3030/- (Rupees three thousand thirty) only should be deposited** along with the quotation in the form of Cash receipt (if deposited in cash) / DD of a scheduled bank in favour of the Executive Engineer, Mahi Division, CWC, Gandhinagar (Gujarat) payable at State Bank of India, Gandhinagar Branch, Gandhinagar. For unsuccessful quotationers EMD shall be refunded. EMD shall be forfeited, if any quotationer with-draws their offer before the expiry of the validity period or fails to furnish the performance guarantee / complete the work within the stipulated period from the date of order. **In case of non submission of EMD, the offer will be liable for rejection.**

P.T.O.

11. **Performance Guarantee will be submitted with in seven (7) days by successful quotationers for 5% value of the ordered price** claimed by the “Contractor” to cover the standards of performance. The performance guarantee for 5% value may be furnished in the form of A/c payee demand draft from of a scheduled bank in favour of the Executive Engineer, Mahi Division, CWC, Gandhinagar (Gujarat) payable at State Bank of India, Gandhinagar Branch, Gandhinagar. The Performance Guarantee shall be refunded to the contractor soon after completion of the work and recording of the completion certificate.
12. **Security deposit @ 5% of the gross amount of bill shall be deducted** from the final bill of the contractor. The above “Security deposit” shall be refunded after completion of all guarantee / warranty obligation.
13. **The whole work shall be guaranteed for a period of 6 (six) months from the date of actual completion as recorded.** The work should be completed satisfactorily and in all respects as directed by this office. In the event of any defect is found within the guaranteed period due to faulty design or bad workmanship, the whole work or a part thereof will be replaced by the “Contractor” at site free of cost within 10 days of intimation.
14. A copy of proof of registration / PAN no. may be submitted along with their offer.
15. The work site can be inspected by the contractor between 14.00 Hrs to 17.00 Hrs. on any working days except Saturday, Sunday & holidays at Sabarmati Sub Division, CWC, Ahmedabad (Gujarat)
16. The material used in the works should be of good quality and free from defect and if found not suitable the same should be replaced by the contractor at his own cost & risk.
17. The work should be carried out / completed as per the specification mentioned in the work order. If found not satisfactory according to the specification, the same should be dismantled immediately at the own cost & risk of the Contractor for which no claim will be entertained by this department.
18. The quantity will be decreased or increased at the time of work order for which the contractor should bind to execute the works.
19. This office reserves the right to reject any or all the quotations and to alter the quantity without assigning any reasons.
20. Intimation of unsuccessful quotation will not be given to concerned firms and the quotationers shall have no claim of any nature on this office.
21. Canvassing in any form whether directly or indirectly is strictly prohibited.
22. In case of any disputes arises, the decision of the undersigned will be final and binding on the Contractor.
23. The department will not be responsible for any injury sustained to the workers during the performance of their duties on the work and also any damage or compensation due to any disputes between the Contractor and the workers.
24. **No advance payment would be made under any circumstances.** However, after satisfactory completion of the work, on receipt of the bill in triplicate payment shall be made by A/c payee Cheque payable at SBI, Gandhinagar.
25. Any other rules & codes of CPWD and its amendment as applicable will be binding on the successful bidder for this deal.

Signature of the Contractor with seal

-----sd-----  
Sub Divisional Engineer

**SCHEDULE OF QUANTITY****Annexure-1****Name of Work:-“ Providing ,Laying of Chequerred tiles and construction of Septic tank at SSD, A’bad”.****NIQ NO.:-SSD/ABAD/NIQ/2016-17/11 dated 17.11.16**

<b>Sl. No</b>	<b>Description of item</b>	<b>Unit</b>	<b>Qty</b>	<b>Rate (Rs Ps.)</b>	<b>Amount (Rs Ps.)</b>
<b>A</b>	<b>Providing &amp; Laying of Chequerred tiles around the SSD,Building Ahmedabad.</b>				
1	Surface dressing of the ground including removing vegetation and inequalities not exceeding 15 cm deep and disposal of rubbish,lead upto 50 m and lift upto 1.5 m: All kinds of Soil	Sqm	144.26		
2	Chequerred precast cement concrete tiles 22 mm thick in footpath & courtyard,jointed with neat cement slurry mixed with pigment to match the shade of tiles,including rubbing and cleaning etc. complete,on 20 mm thick bed of cement mortar 1:4 (1 cement :4 coarse sand).Ordinary cement Without any pigment.	Sqm	144.26		
3	Providing and laying in postion specified grade Reinforced cement concrete excluding the cost of centering , shuttering,finishing and reinforcement.All work upto plinth level:1:2:4 (1 Cement: 2 Coarse Sand : 4 graded stone aggregate 20 mm Nominal size)RCC Slab over water tank.	Cum	0.454		
4	Steel reinforcement for RCC work including straightening,cutting,bending,placing in position and binding all complete upto plinth level.Reinforcement 78.5 Kg/Cum	Kg	35.64		
5	Centering and shuttering including strutting,propping etc. and removal of form for suspended floors,roofs,landings,balconies andaccess platform.	Sqm	2.66		
6	Rectangular Cover 455x610 mm with frame (low duty)	each	1		
<b>B</b>	<b>Construction of Septic tank at SSD Building near subhash bridge,Ahmedabad</b>				
1	Excavation for foundation from 1.5 mt. to 3 mt.depth including sorting out and stacking of useful materials and disposing of the excavated stuff up to 50 meter lead.(Loose or Soft Soil)	Cum	22.693		
2	Providing and laying cement concrete 1 :3:6 (1 Cement : 3 Coarse Sand : 6 graded stone aggregate 20 mm nominal size ) and curing etc complete excluding cost of form work in (A) Foundation and plinth	Cum	1.152		

3	Brick work using common burnt clay building bricks having crushing strength not less than 35 kg/cm <sup>2</sup> . in foundation and plinth. In cement mortar 1:5 ( 1 cement : 5 fine sand ) ( A) Modular	Cum	6.077		
4	Providing and laying cement concrete 1 :2:4 (1 Cement : 2 Coarse Sand : 4 graded stone aggregate 20 mm nominal size ) and curing etc complete including cost of form Work but excluding cost of reinforcement for reinforced concrete work in (II) Slabs having more than 8 cm and upto 10 cm thickness.	Cum	0.804		
5	Providing HYSD bar reinforcement for RCC work including bending, binding and placing in position complete up to floor two level. Steel =80 Kg/Cum	Kg	60.00		
6	Providing 15 mm, thick cement plaster in single coat on fair side of brick wall for interior plastering upto floor two level finished even and smooth in (1) cement mortar 1:3 ( 1 cement : 3 fine sand).	Sqm	19.6		
7	Providing 20 mm, thick cement plaster in single coat on fair side of brick wall(floor) for interior plastering upto floor two level finished even and smooth in (1) cement mortar 1:3 ( 1 cement : 3 fine sand).(Septic Tank floor)	Sqm	2.80		
8	Brick aggregate 40 mm size	Sqm	1.99		
9	Coarse sand outer side of soak pit	Cum	2.179		
10	CI steps 50 x 15 x2.25 cm	No.	4.00		
11	Pvc SWR pipes IS 13592 for drain 110 mm dia.	Rmt.	6.60		
12	PVC SWR Single - T 110 mm dia.	No.	2		
13	PVC SWR pipe bend 45 degree 110 mm dia.	No.	1		
14	CI 75 mm Dia Rain water pipe	Rmt	12.00		
15	PVC SWR Vent Cowl 110 mm Dia.	No.	1		
16	CI Cover 455 x610 mm (35kg)	Each	1		
	<b>Grand Total</b>				


(Rupees

We agree to execute the above works in accordance with the technical specifications and terms & conditions mentioned in NIQ NO.:SSD/ABAD/NIQ/2016-17/11 dated 17.11.16 for a total contract price of Rs..... (Rupees.....) within the period specified in the NIQ.

**Place:**


**Date:**

**Signature of Contractor**  
**Address**

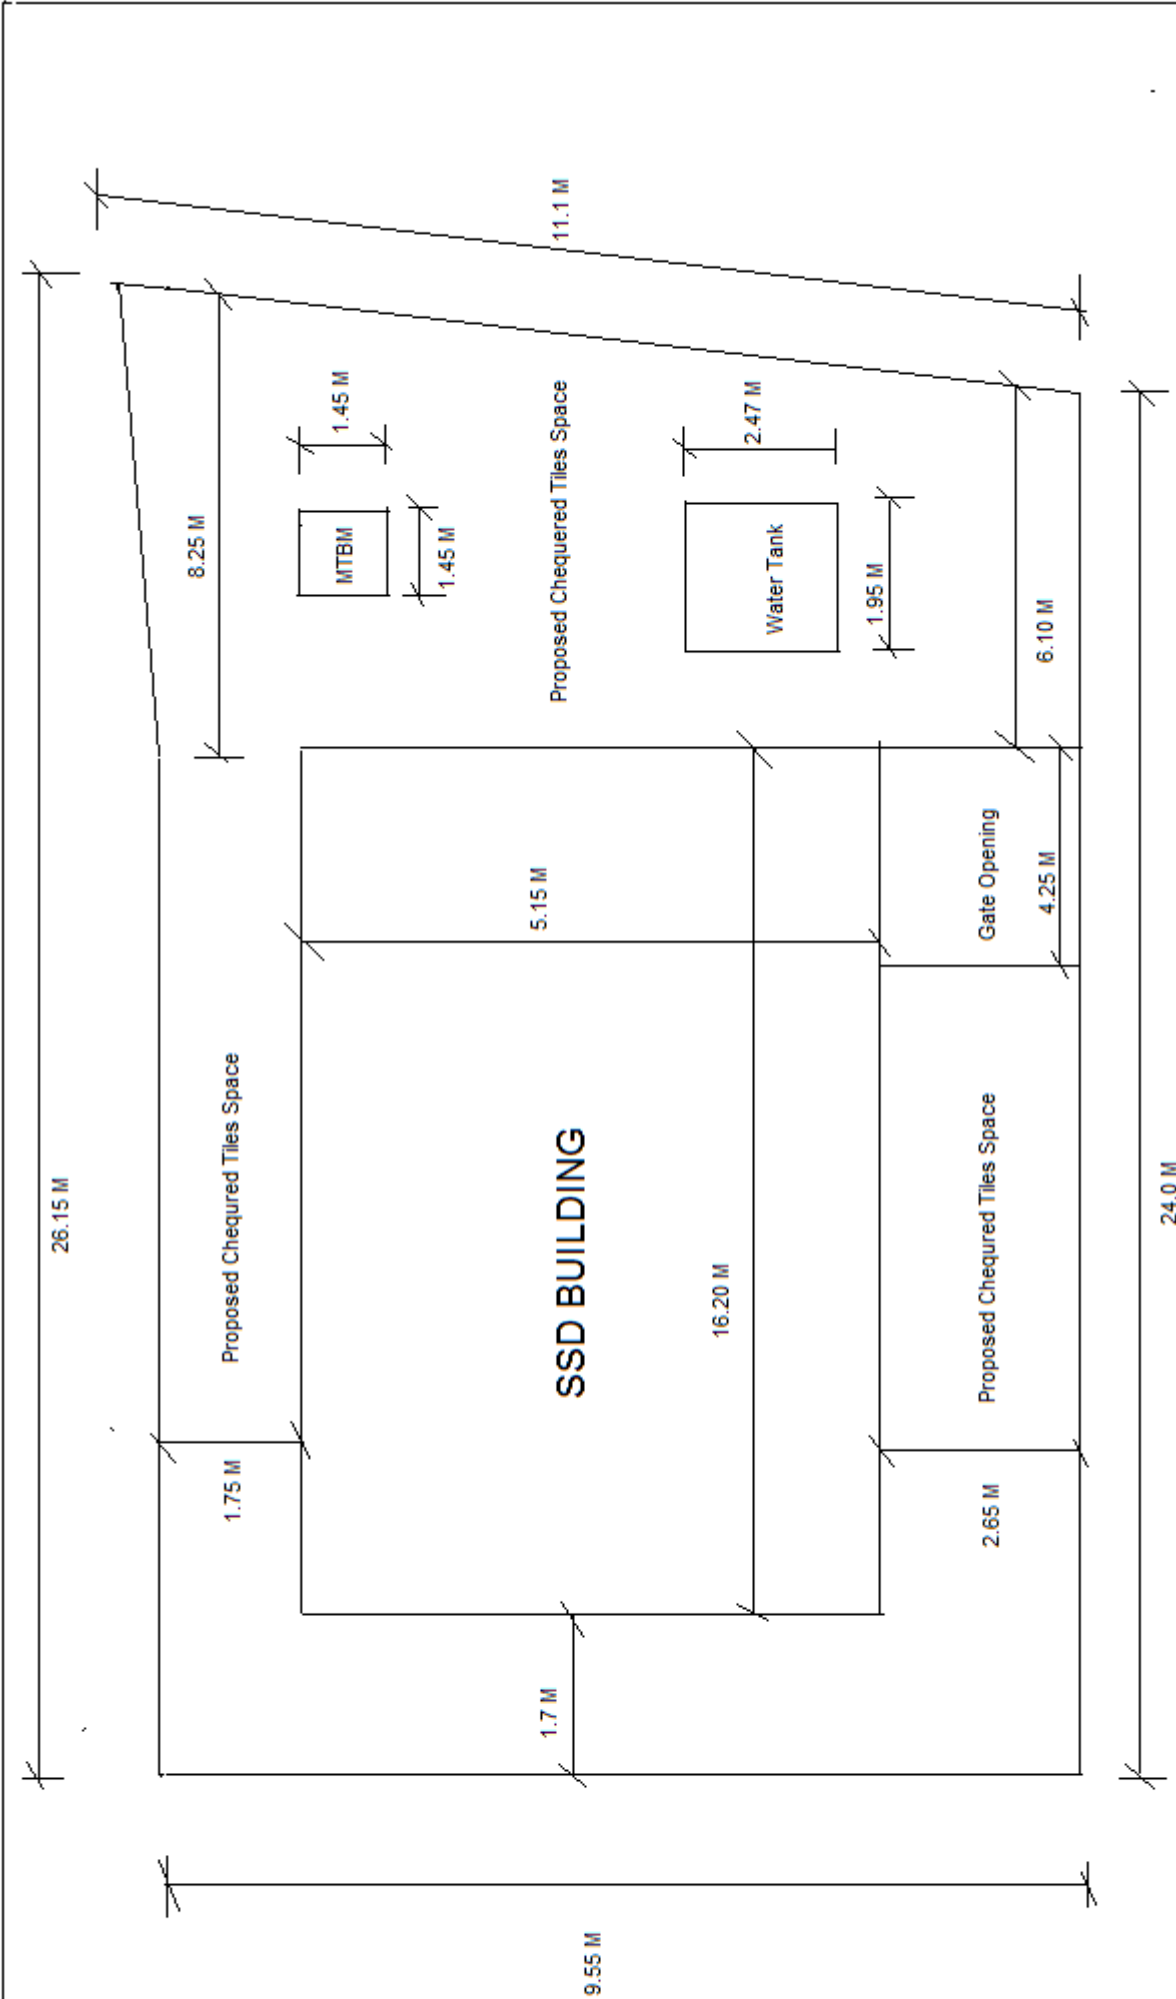

PLAN OF SSD BUILDING,AHMEDABAD

Not to Scale

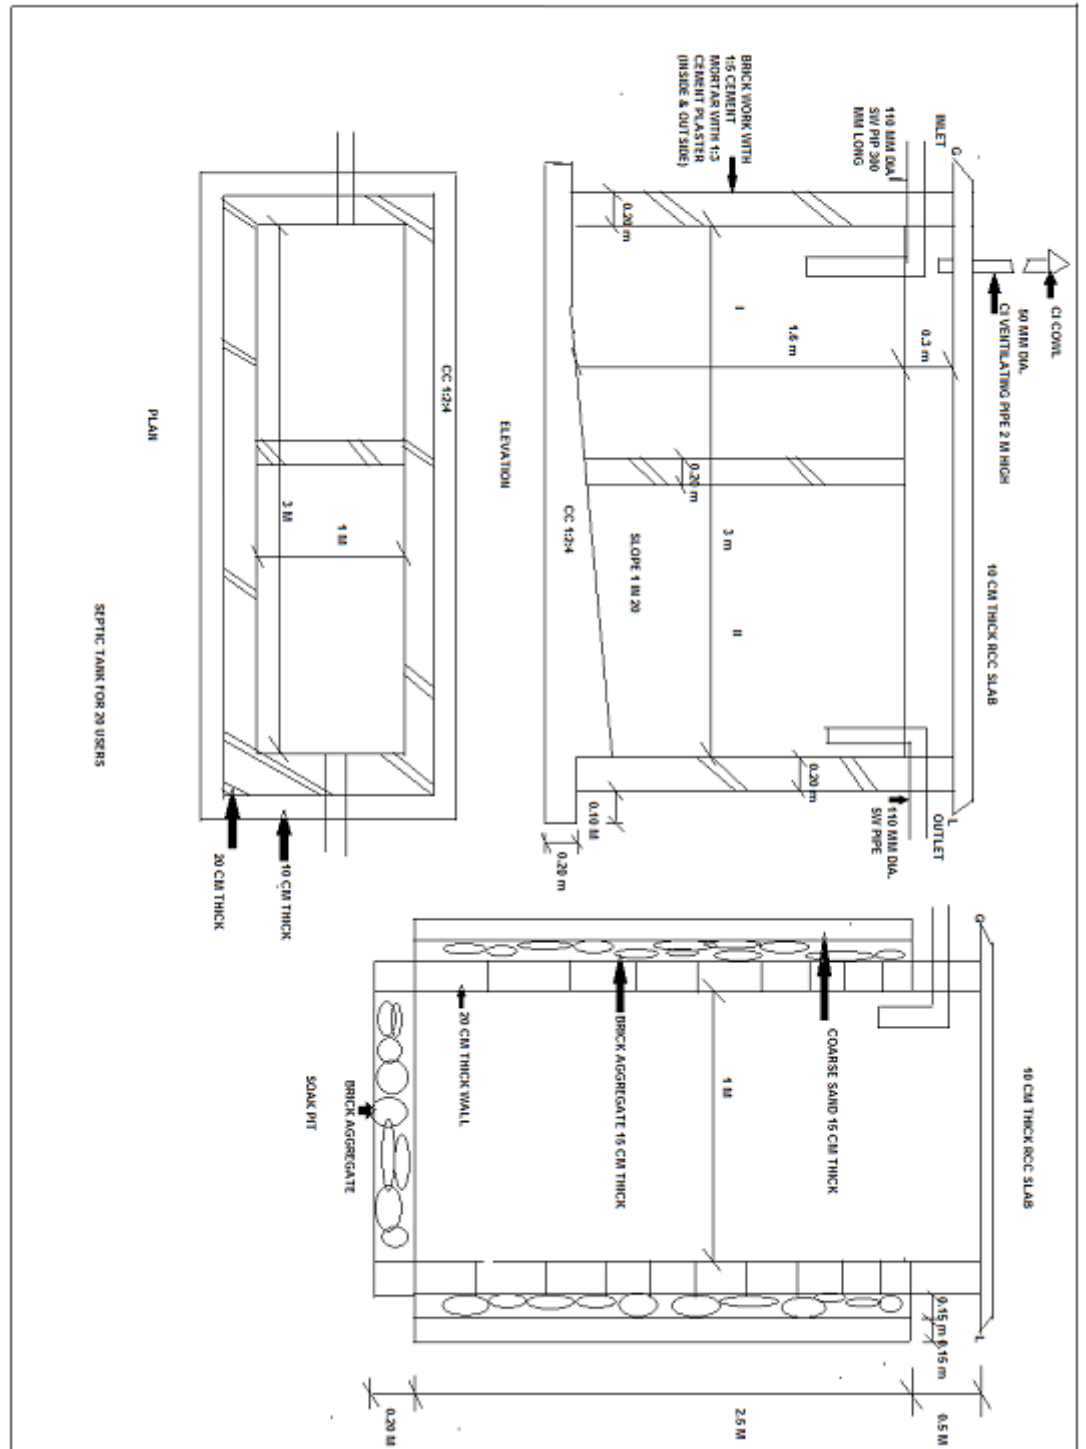

Drawing-2